

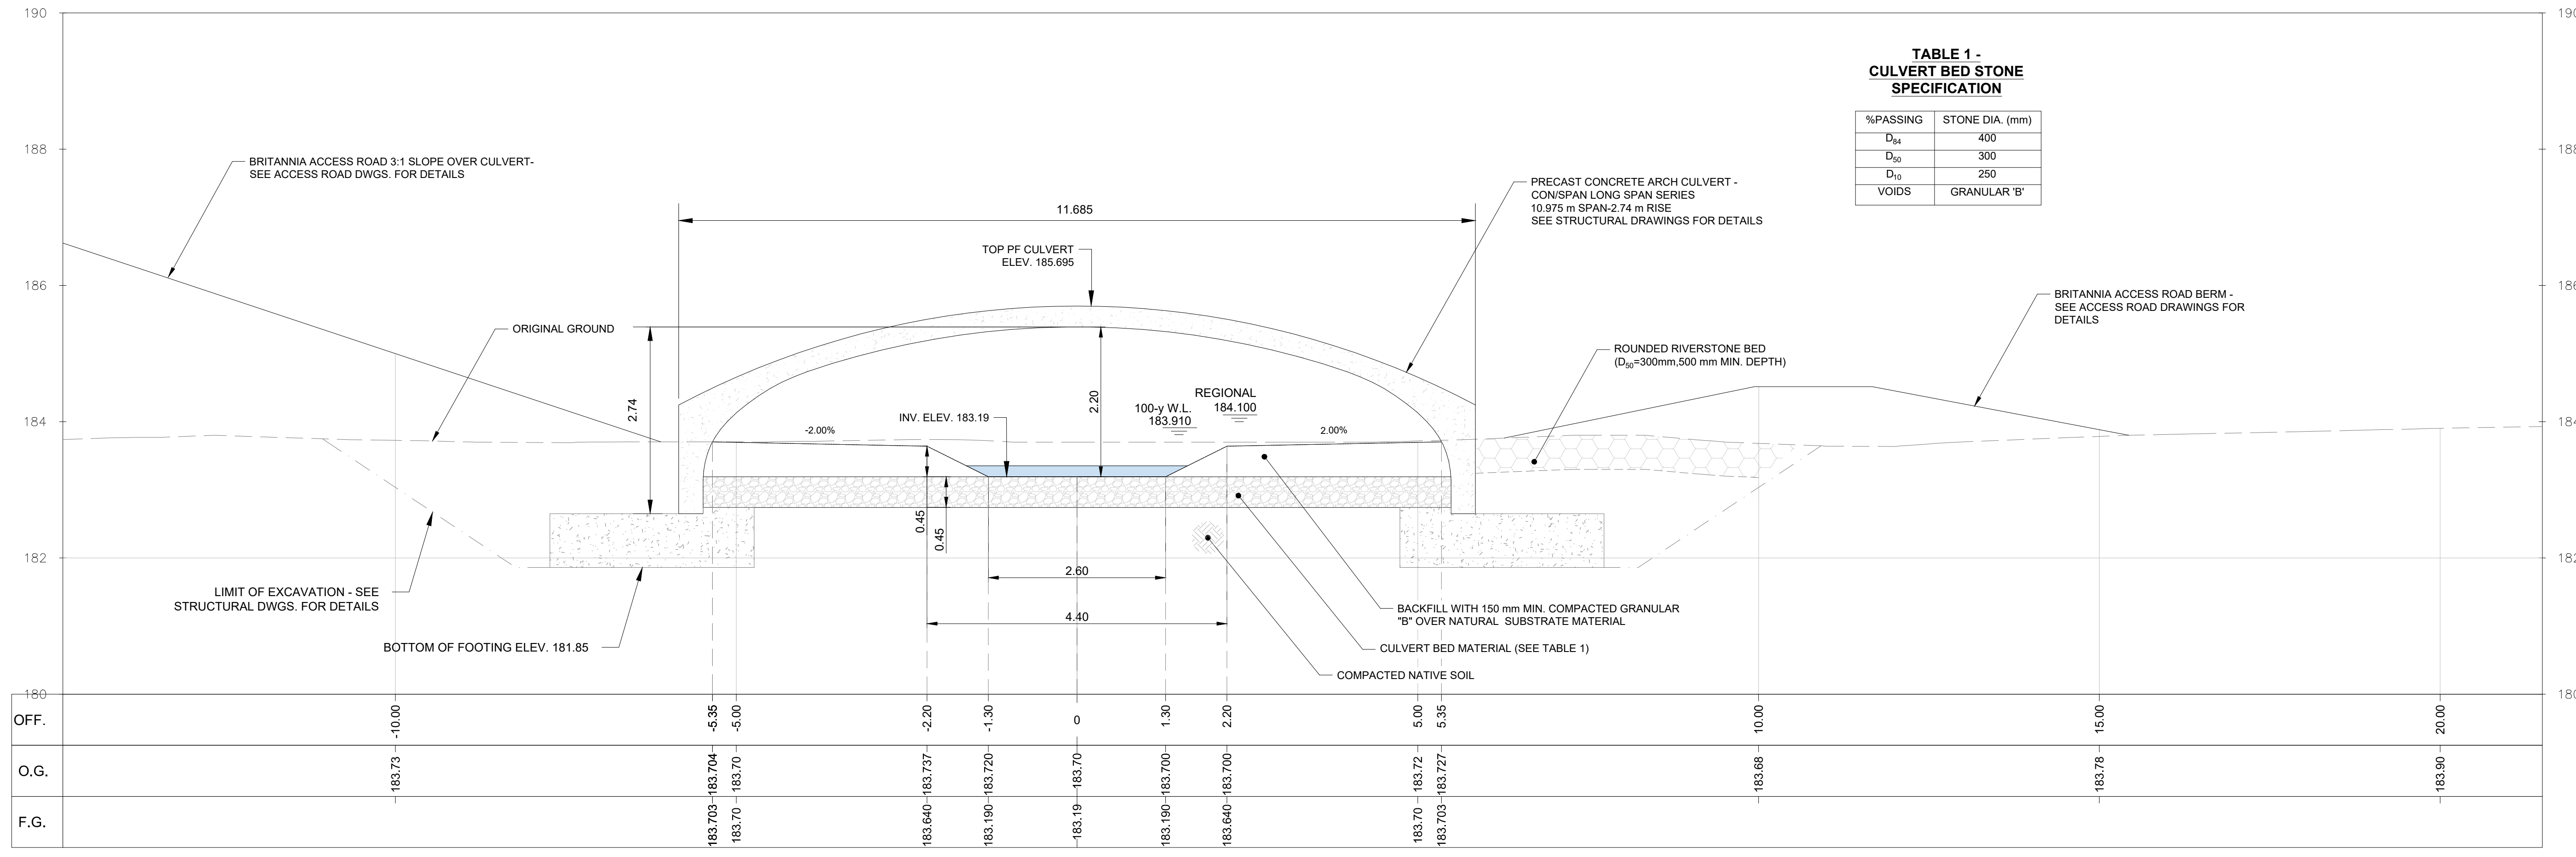
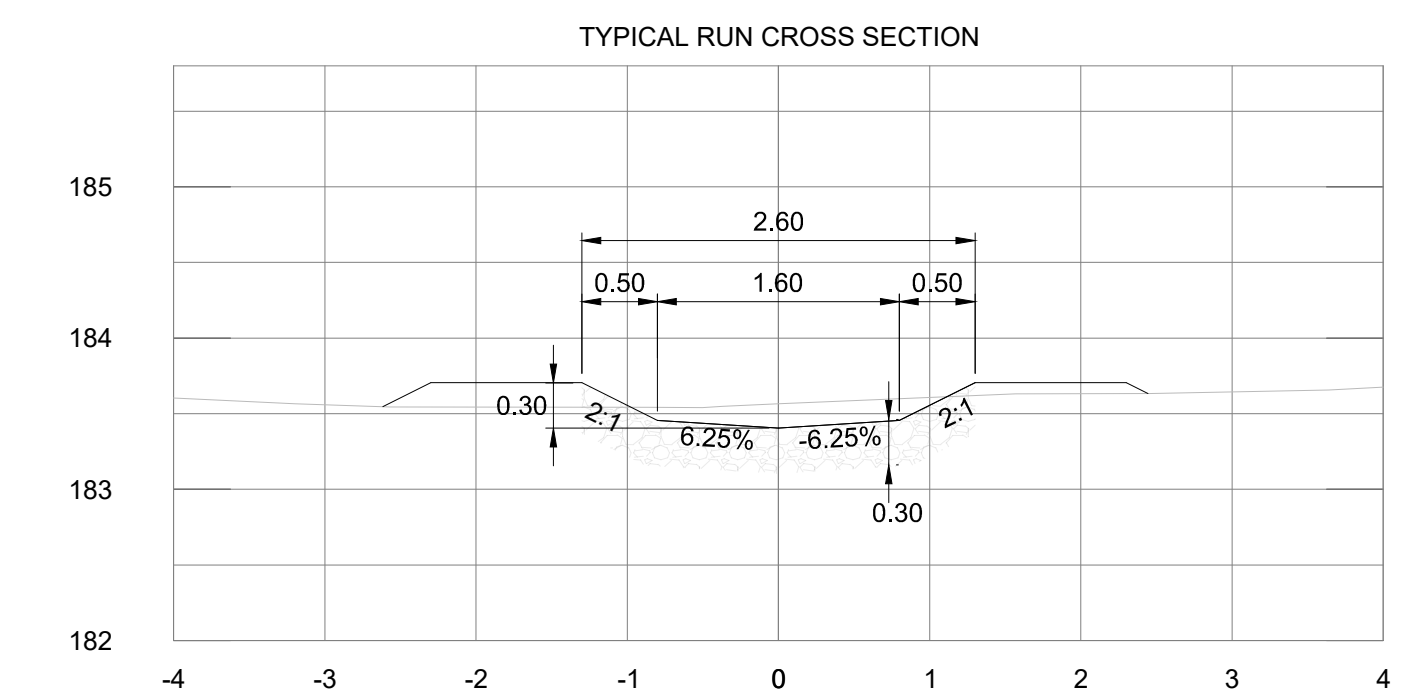
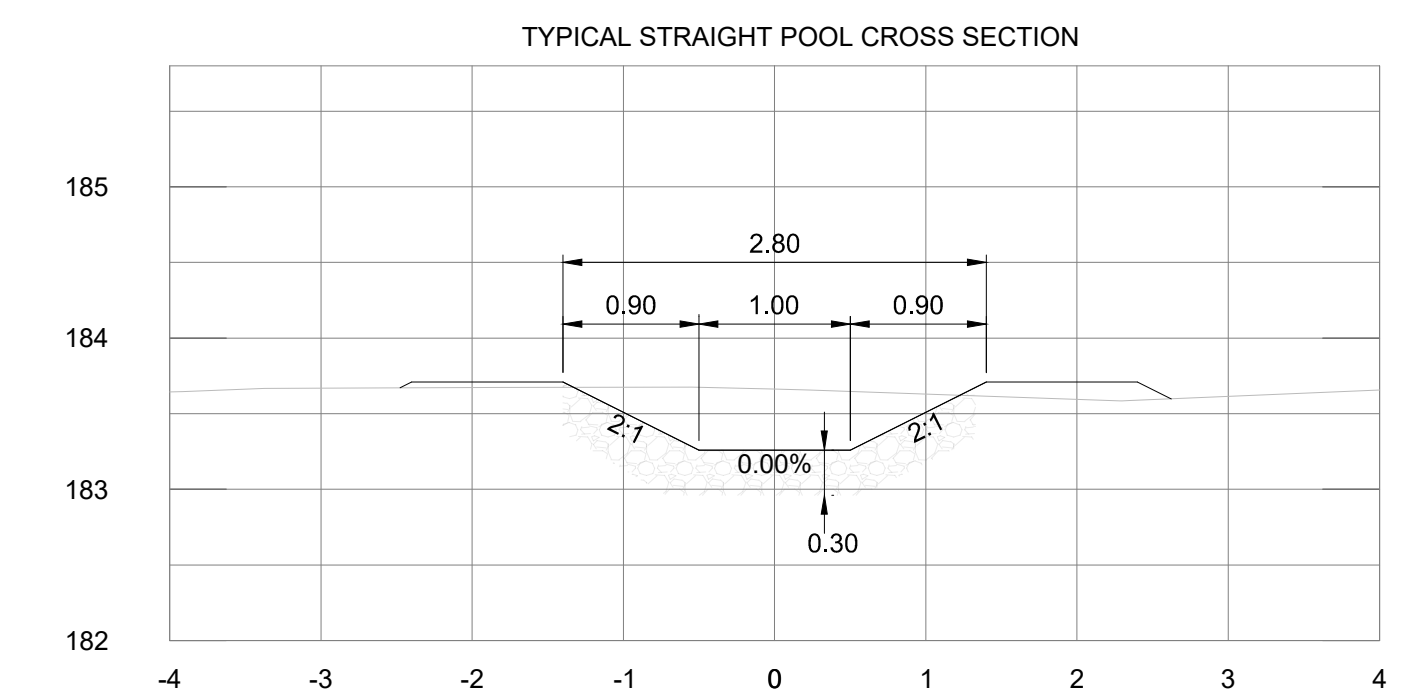



D SIZE 22" x 34" (558.8mm x 863.6mm) PLOT: 8/18/2021 3:41:53 AM AECOM FILE NAME: 60579933_01-C-1072_1073-CULVERT_1.dwg Saved By: olomartosi

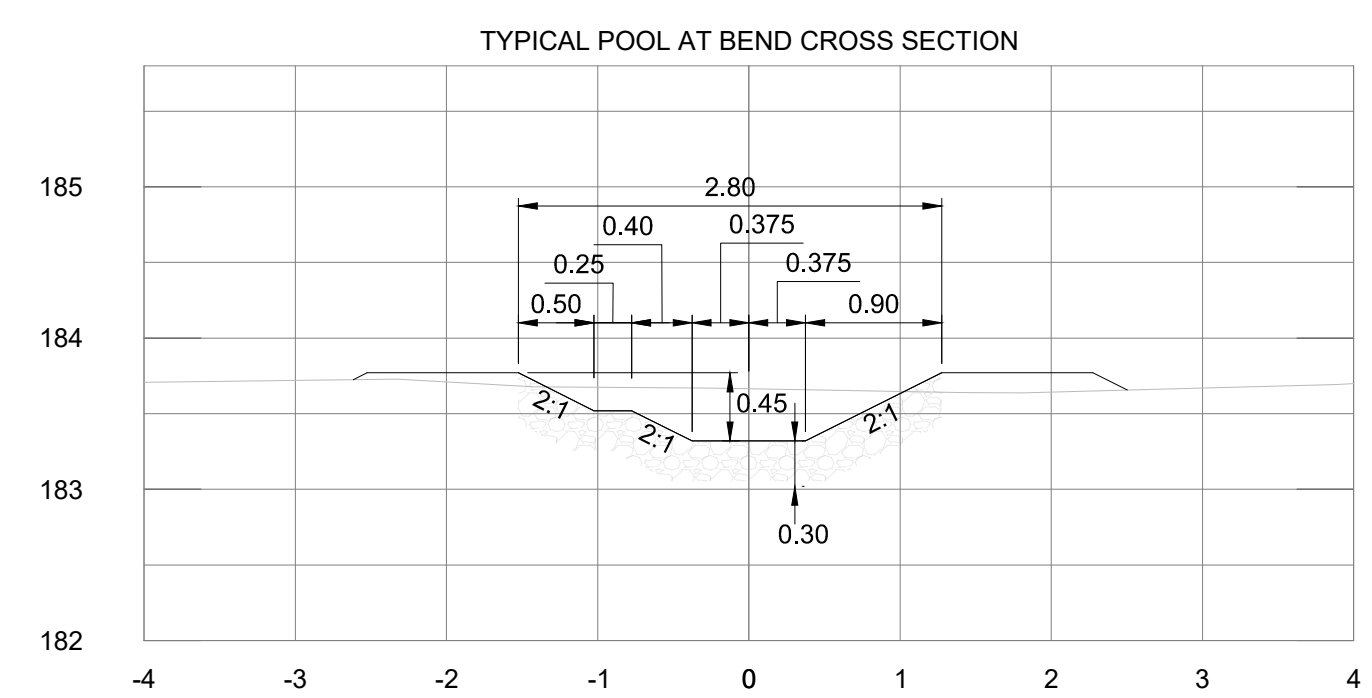

SECTION A

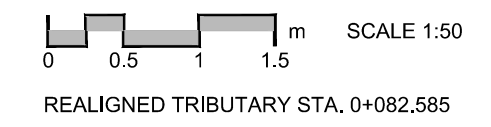

TYPICAL SECTIONS

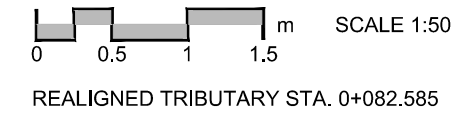

CN	REGION	SUBDIVISION	MILE
	-	HALTON	36.79 - 41.27
CN PROJECT NO.		CN DRAWING NO.	
-		-	

DO NOT SCALE THIS DOCUMENT. ALL MEASUREMENTS MUST BE OBTAINED FROM STATED DIMENSIONS.

© 2020 AECOM CANADA LTD. ALL RIGHTS RESERVED. THIS DOCUMENT IS PROTECTED BY COPYRIGHT LAW AND MAY NOT BE REPRODUCED IN ANY MANNER, OR FOR ANY PURPOSE EXCEPT BY THE WRITTEN PERMISSION OF AECOM CANADA LTD.

PROFESSIONAL SEALS

--	--	--	--	--	--	--	--	--	--

A	21/09/30	ISSUED FOR REVIEW	JOM	AS	JOM				
I/R	YY/MM/DD	ISSUE/REVISION DESCRIPTION	DRN	CHK	DES	ENG	IDR	APP	



CN MILTON LOGISTICS HUB - HALTON SUBDIVISION - PHASE 2 BRITANNIA ACCESS ROAD CULVERTS CULVERT NO. 1 CROSS SECTIONS AND DETAILS		
PROJECT NUMBER	DRAWING NUMBER	ISSUE/REVISION
60579933	01-C-1073	A